


COMPOSITE SITE PLAN

SCALE 1" = 30' FEET

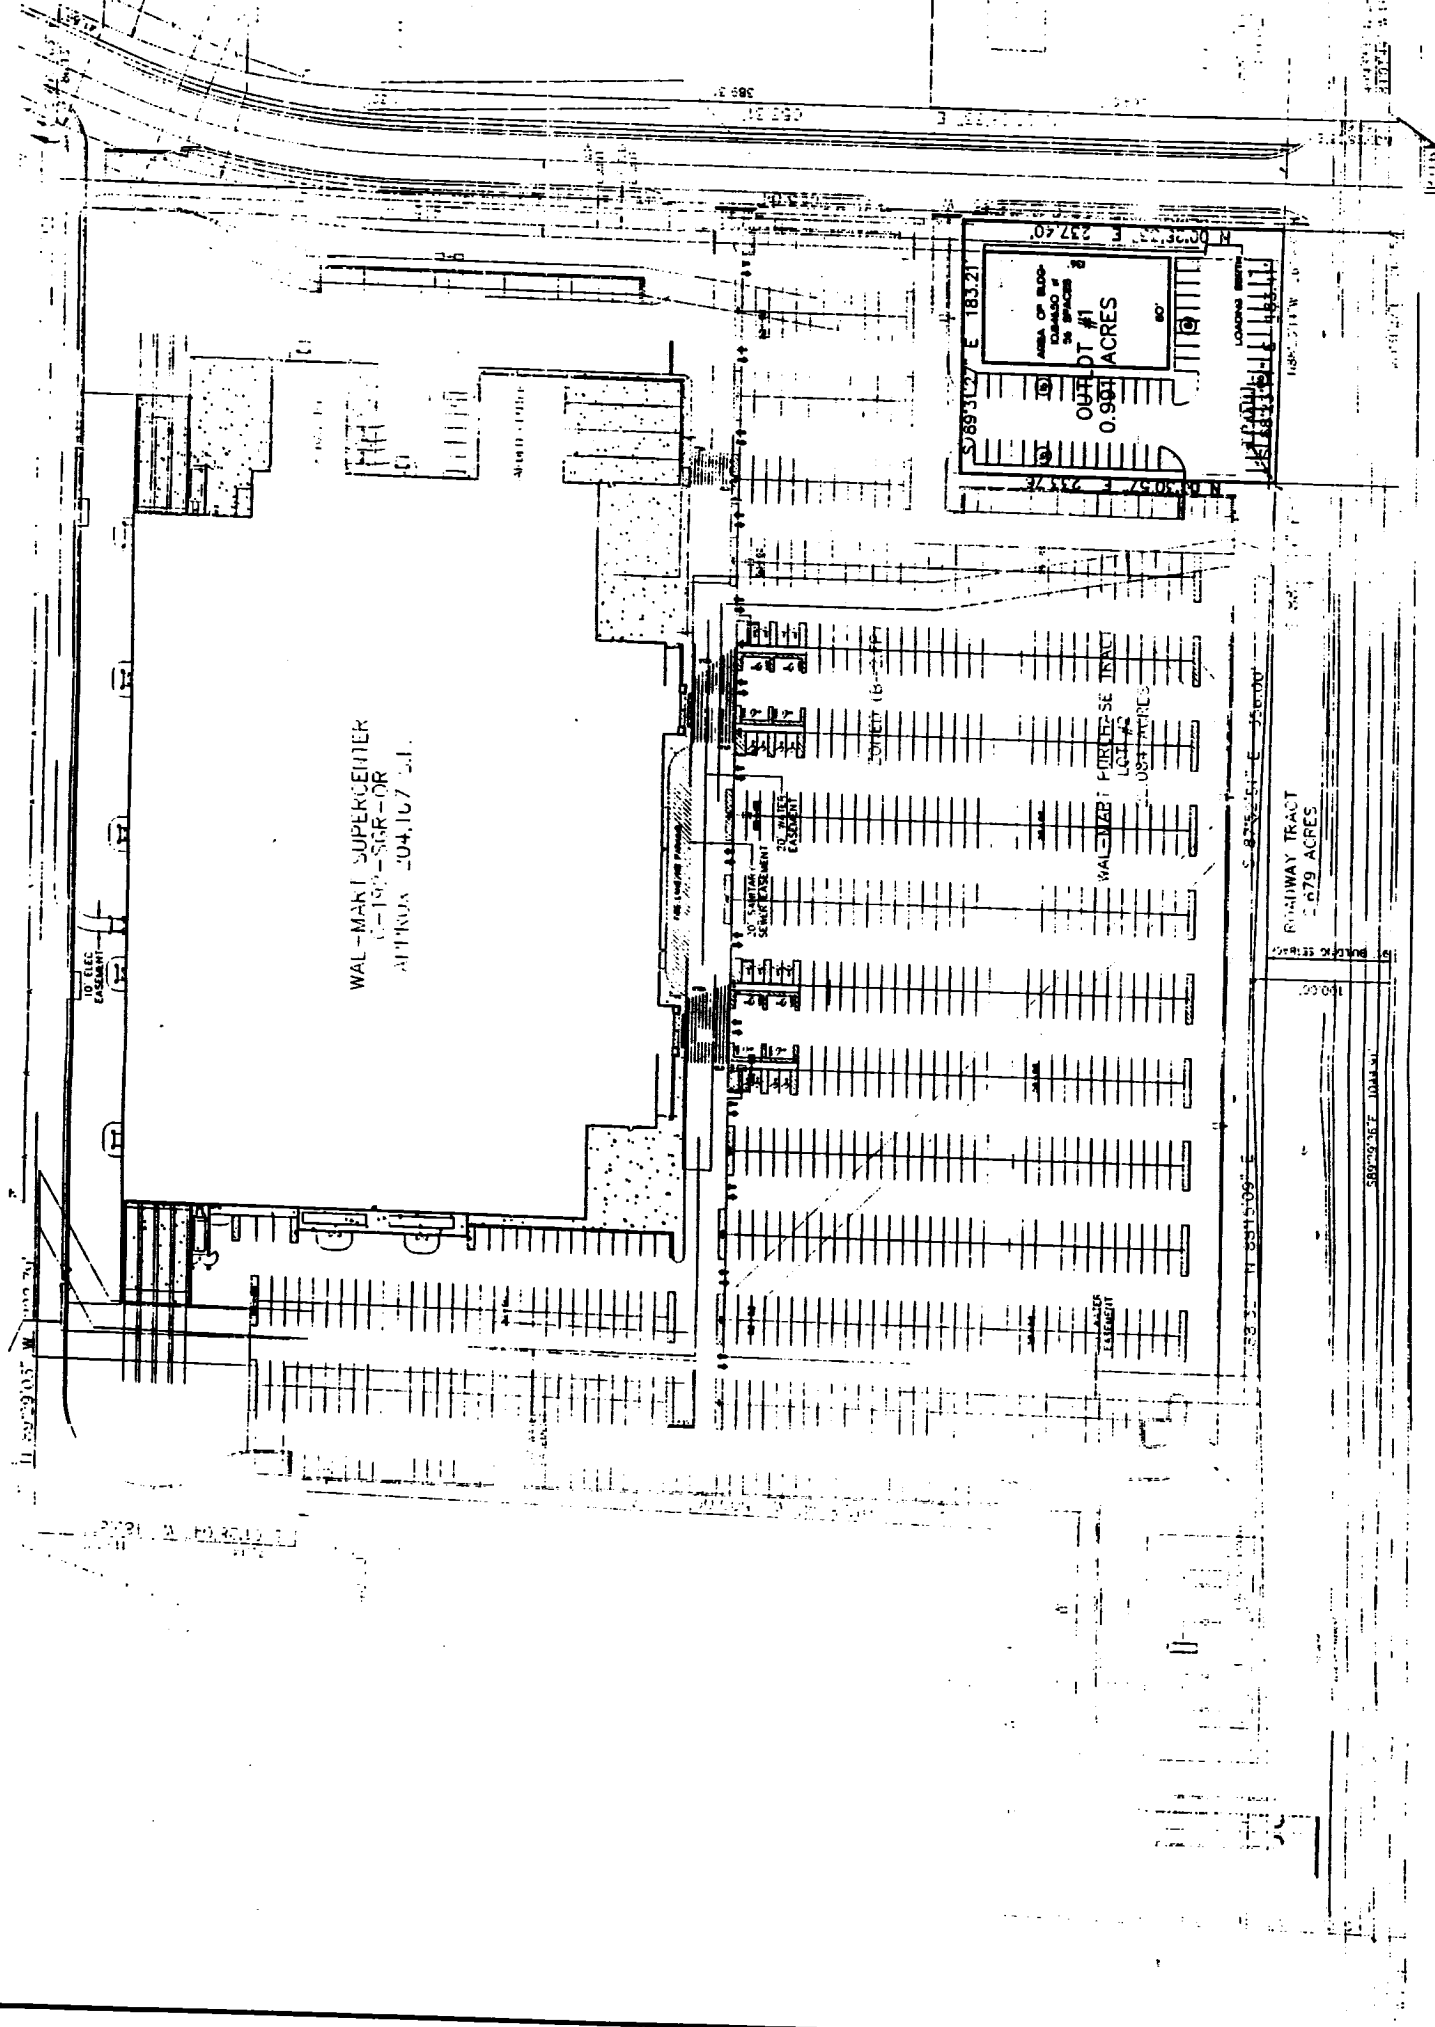

NO.	REVISIONS	BY
1		
2		

KLEIN GROUP RETAIL CENTER
 HWY. 309 E LOST CREEK BLVD.
 LIMA, OHIO
 THE KLEIN GROUP, LLC

The composite building blocks.
FKF
 Civil Engineers - Landscape Architects - Land Surveyors
 Fretland - Kaufman & Freden, Inc.
 5201 Village Parkway, Suite 201
 Dayton, OH 45424
 Telephone: 513-464-0795
 Fax: 513-464-0758

NO.	REVISIONS	BY