

Job No: TMH

Drawn By: KCS

Checked By: 03-31-08

Issue Date:

Drawn By:

Checked By:



Issue Date:

Drawn By:


Checked By:

Issue Date:

Rev	Description
1	
2	
3	
4	
5	

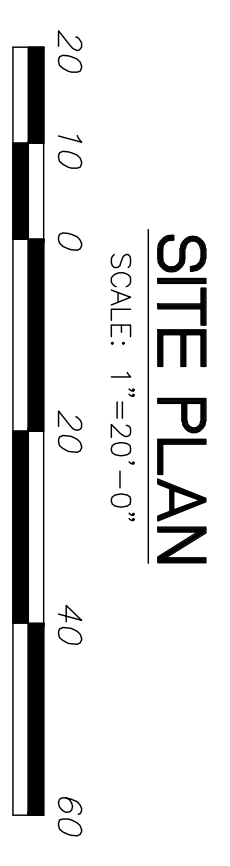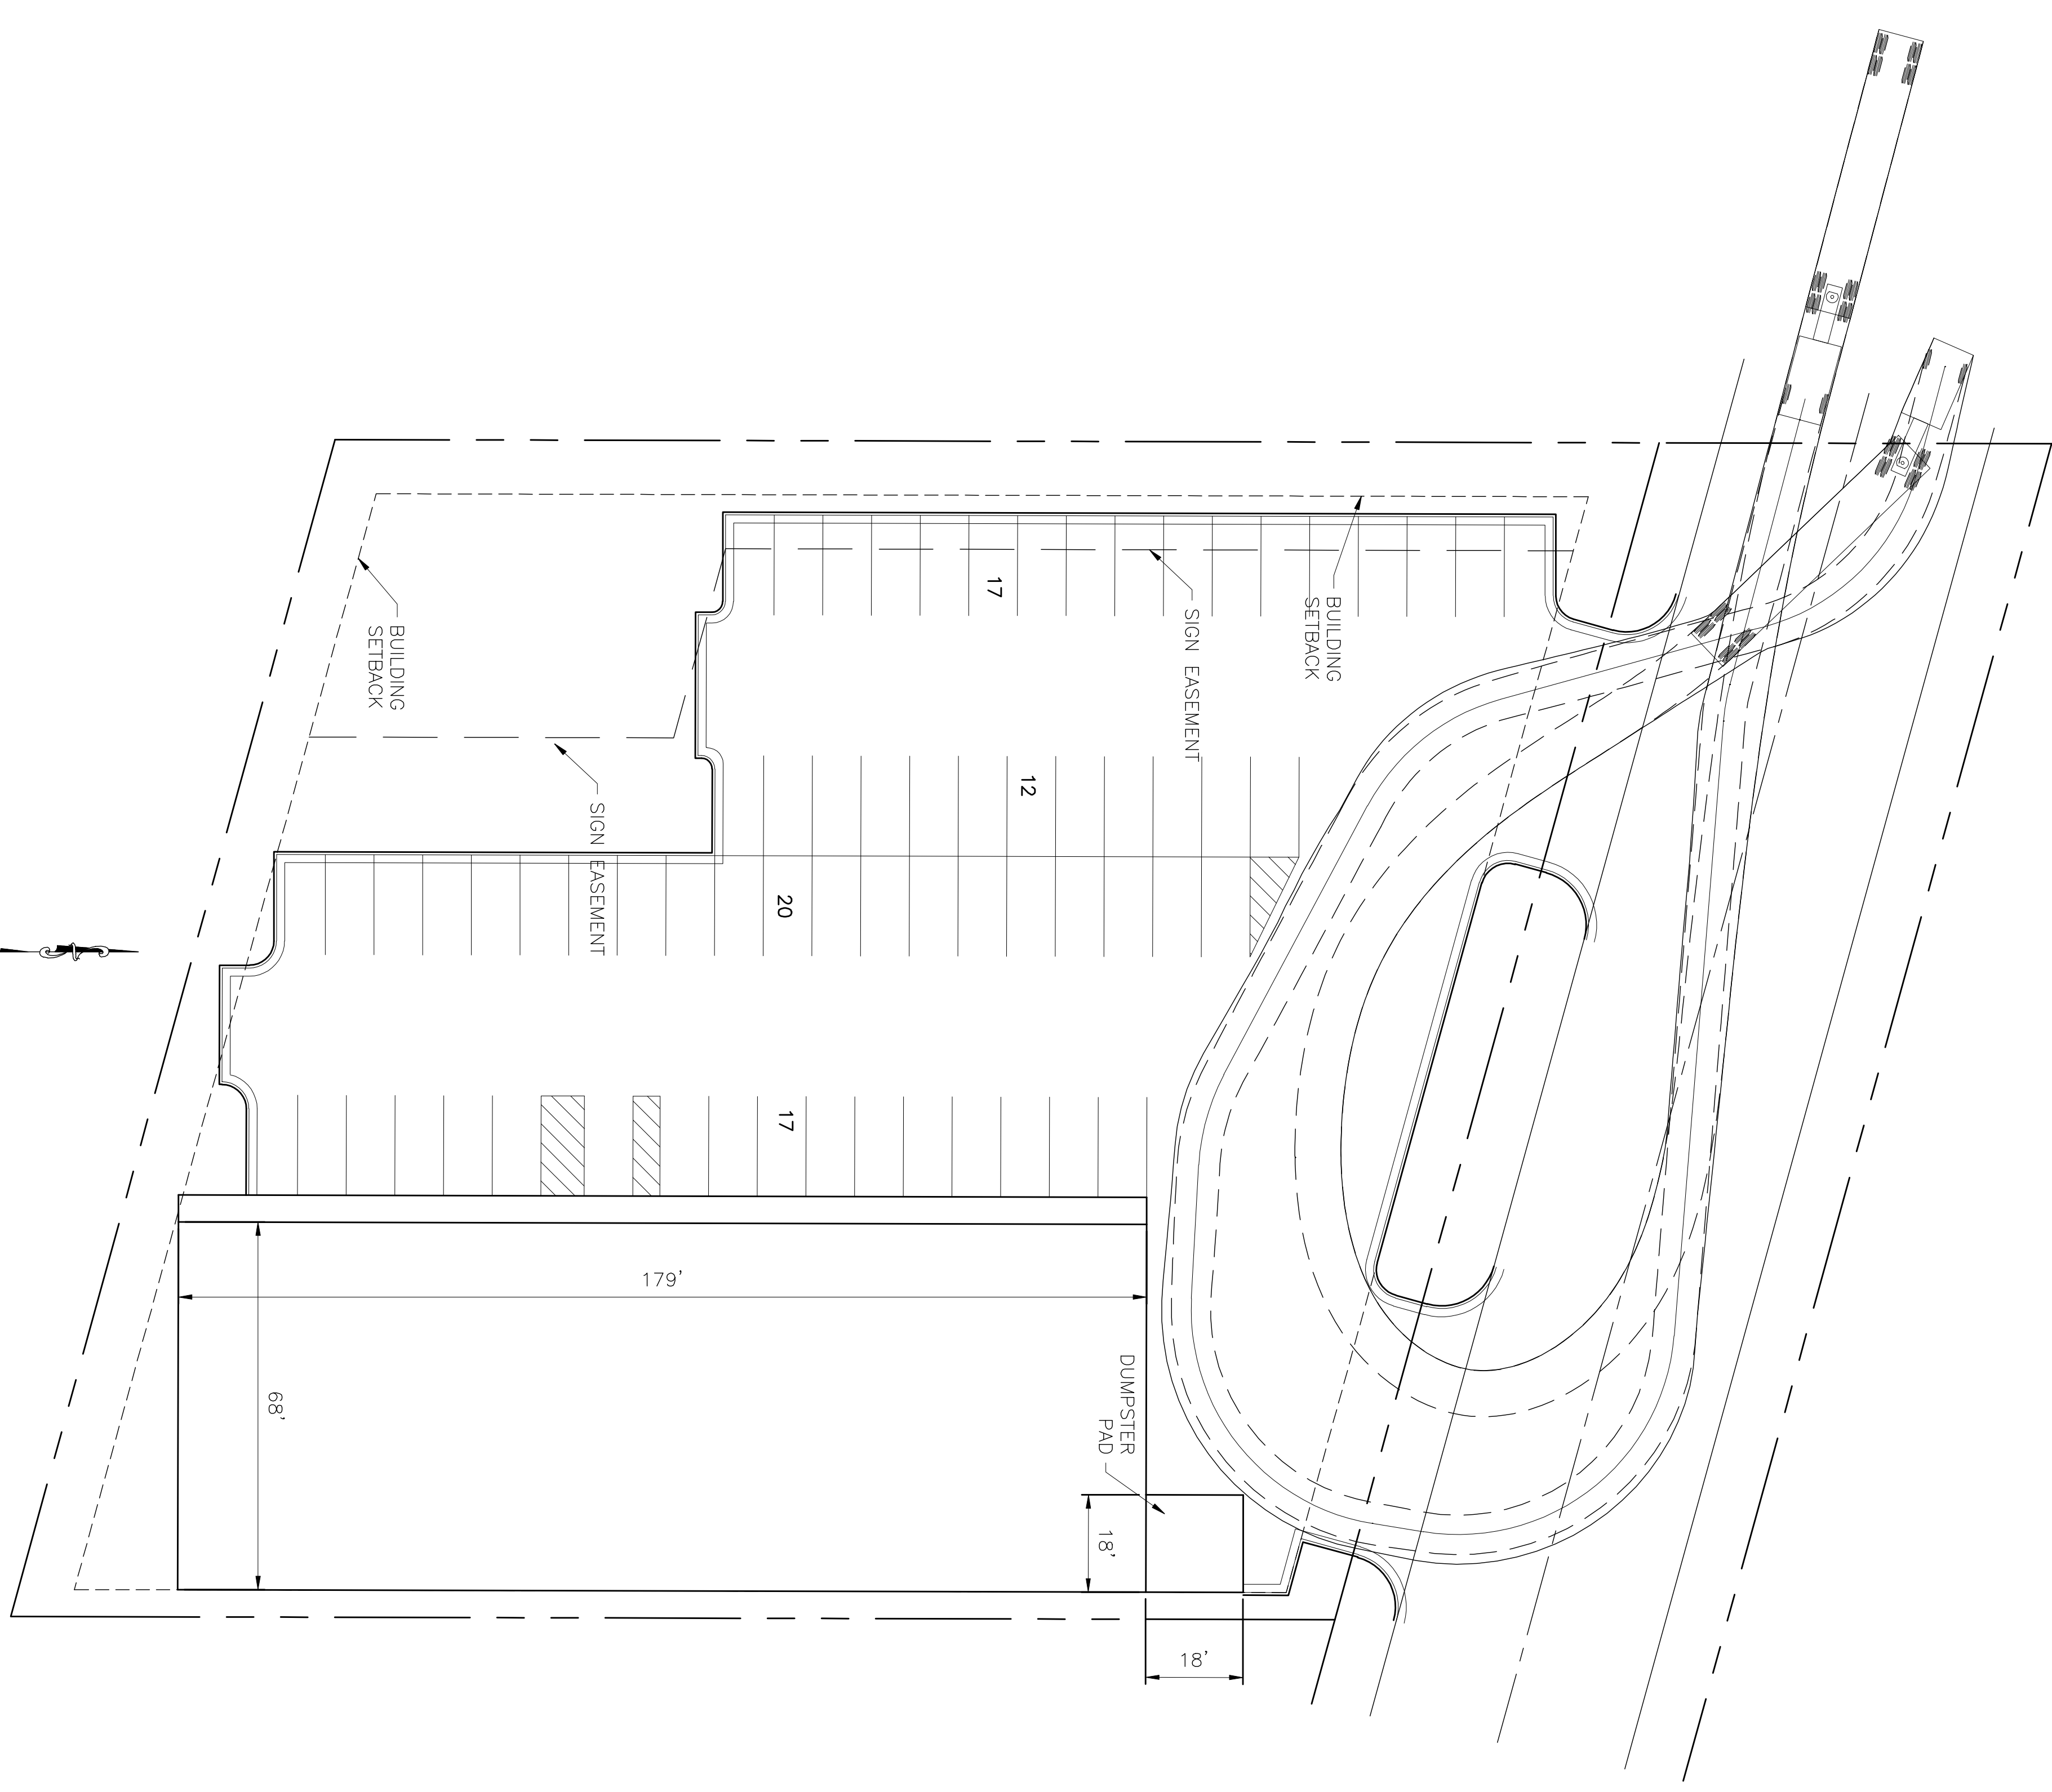

SITE PLAN
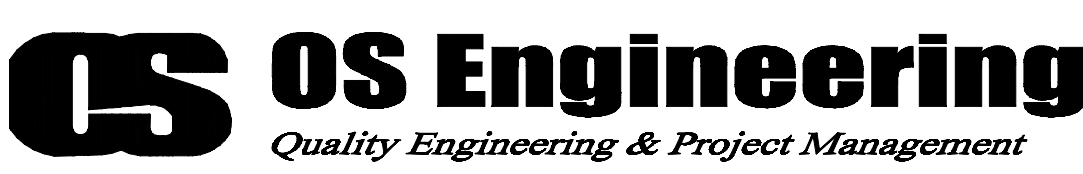
#	<p>Engineer</p>  <p>OS Engineering Quality Engineering & Project Management</p> <p>OS Engineering, LLC 5731 W. Hwy 60 Suite 200 Brookline, MO 63619 phone: 417.831.1468 fax: 417.865.7891</p> <p><small>THIS DRAWING IS THE PROPERTY OF OS ENGINEERING, LLC AND SHALL NOT BE USED, COPIED OR REPRODUCED WITHOUT THE OWNER'S WRITTEN PERMISSION.</small></p>	<p>Project Name</p> <p>LOT 1 LITCHFIELD, MN CONCEPTUAL PLAN</p>	<p>Project Tracking</p>
---	---	--	-------------------------