




○ MICHIGAN AVENUE ELEVATION
Scale: 1/8" = 1'-0"

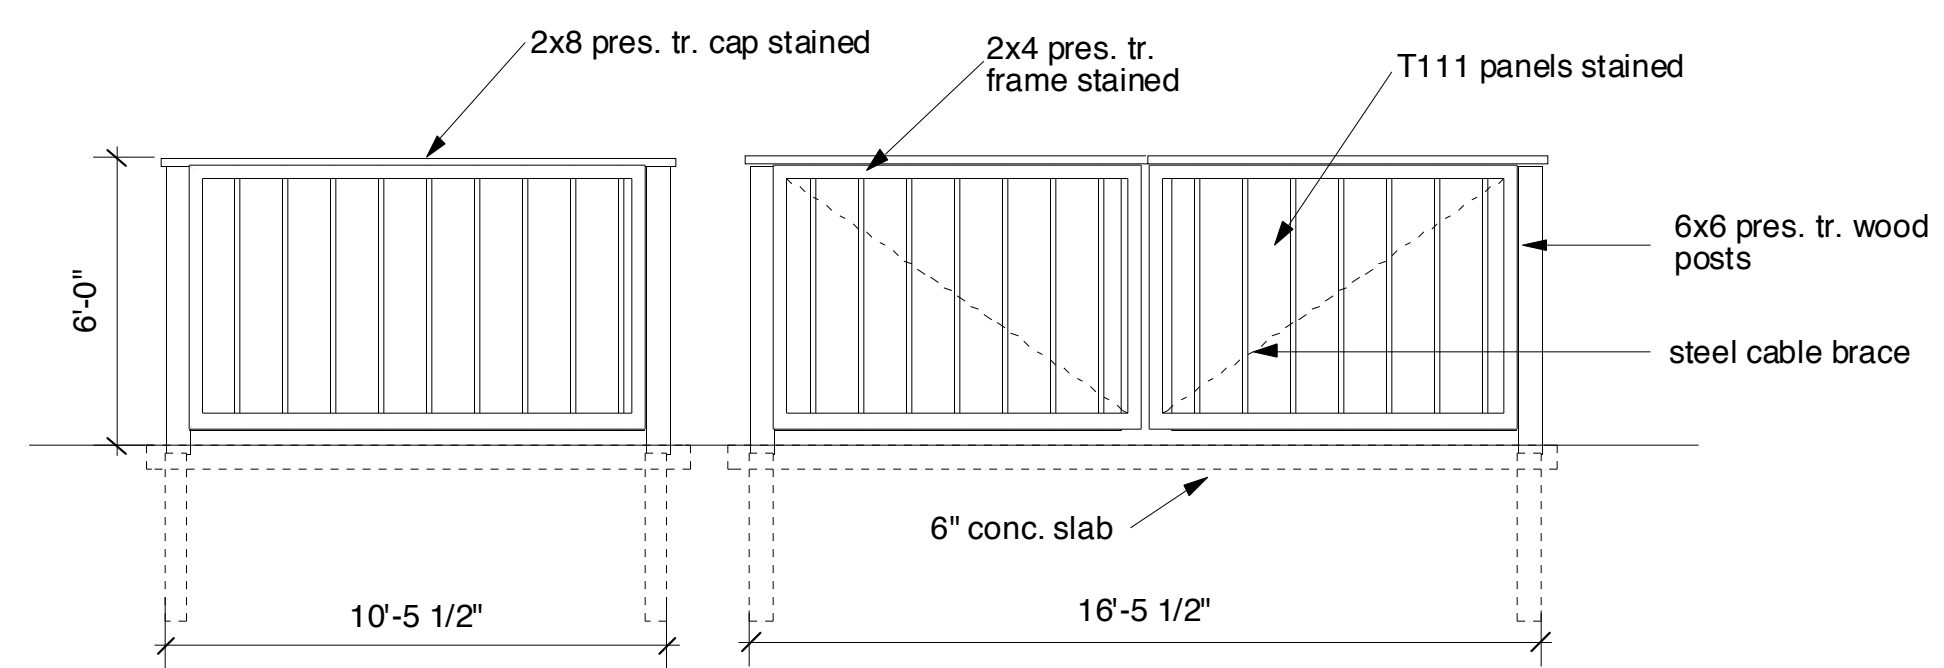

○ DUMPSTER SCREEN DETAIL
Scale: 1/4" = 1'-0"

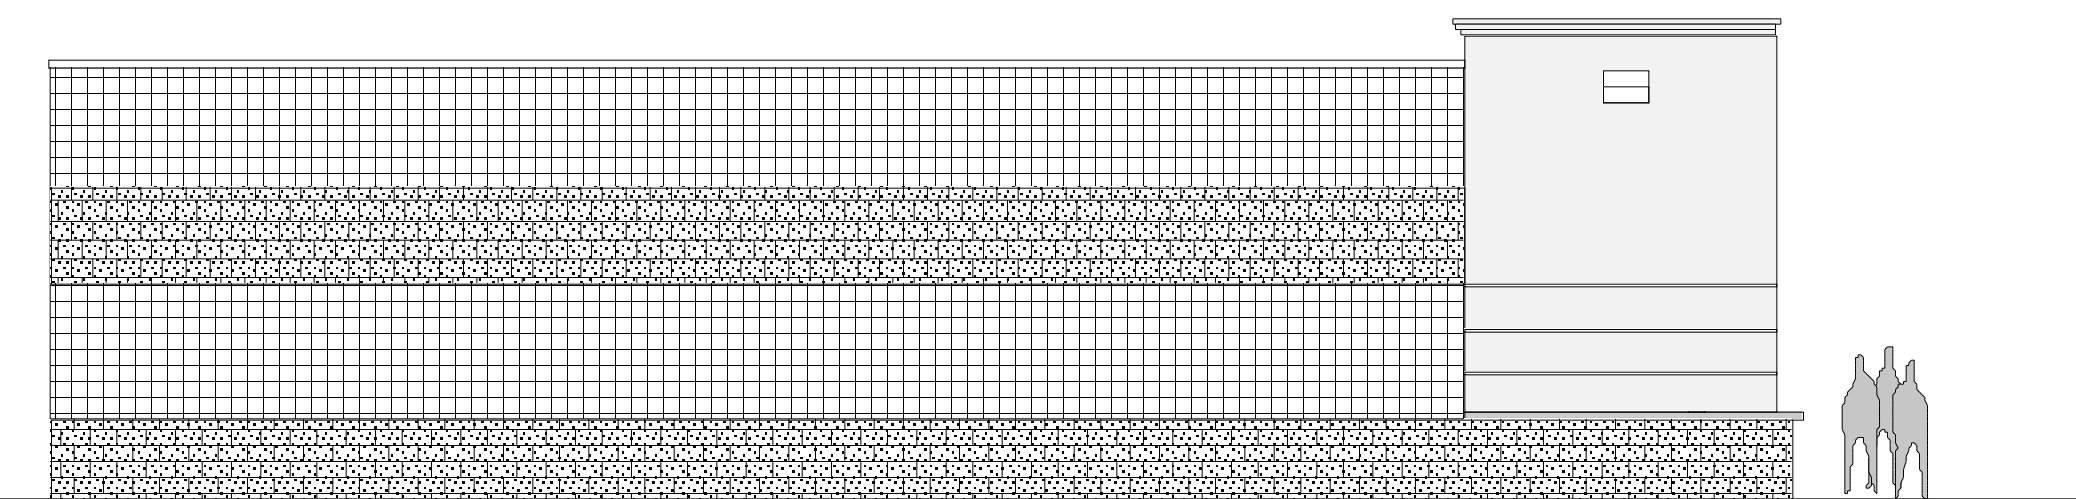

○ GREENFIELD BLVD. AND ELK ST. ELEVATIONS
Scale: 1/8" = 1'-0"

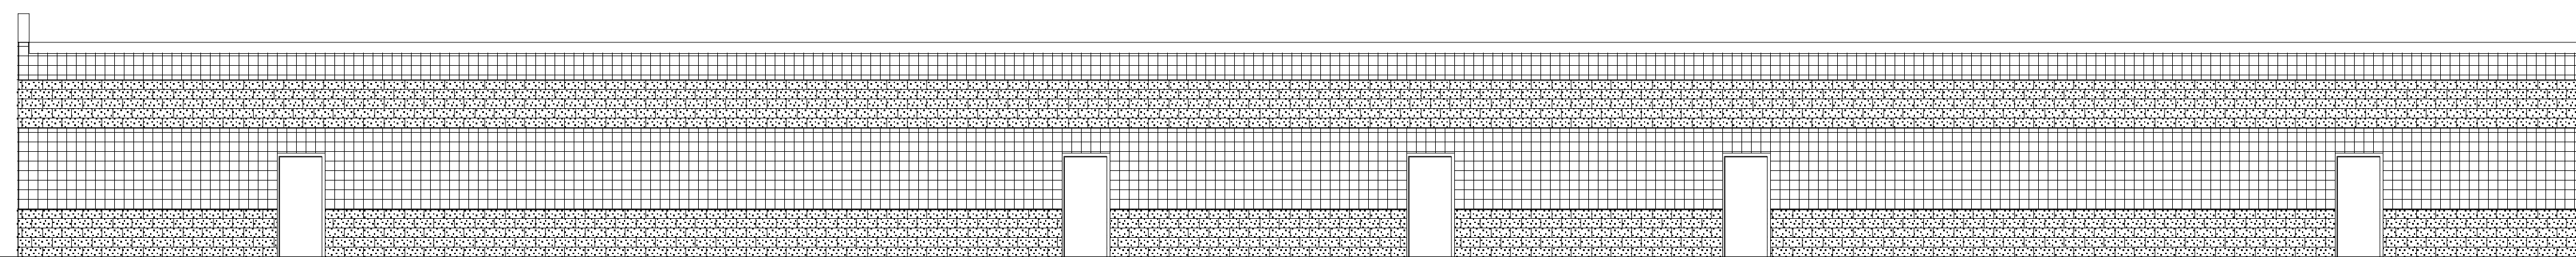

○ REAR ELEVATION
Scale: 1/8" = 1'-0"