


CRESTON, IA - FLOOR PLAN  
SCALE: 1/8" = 1'-0"

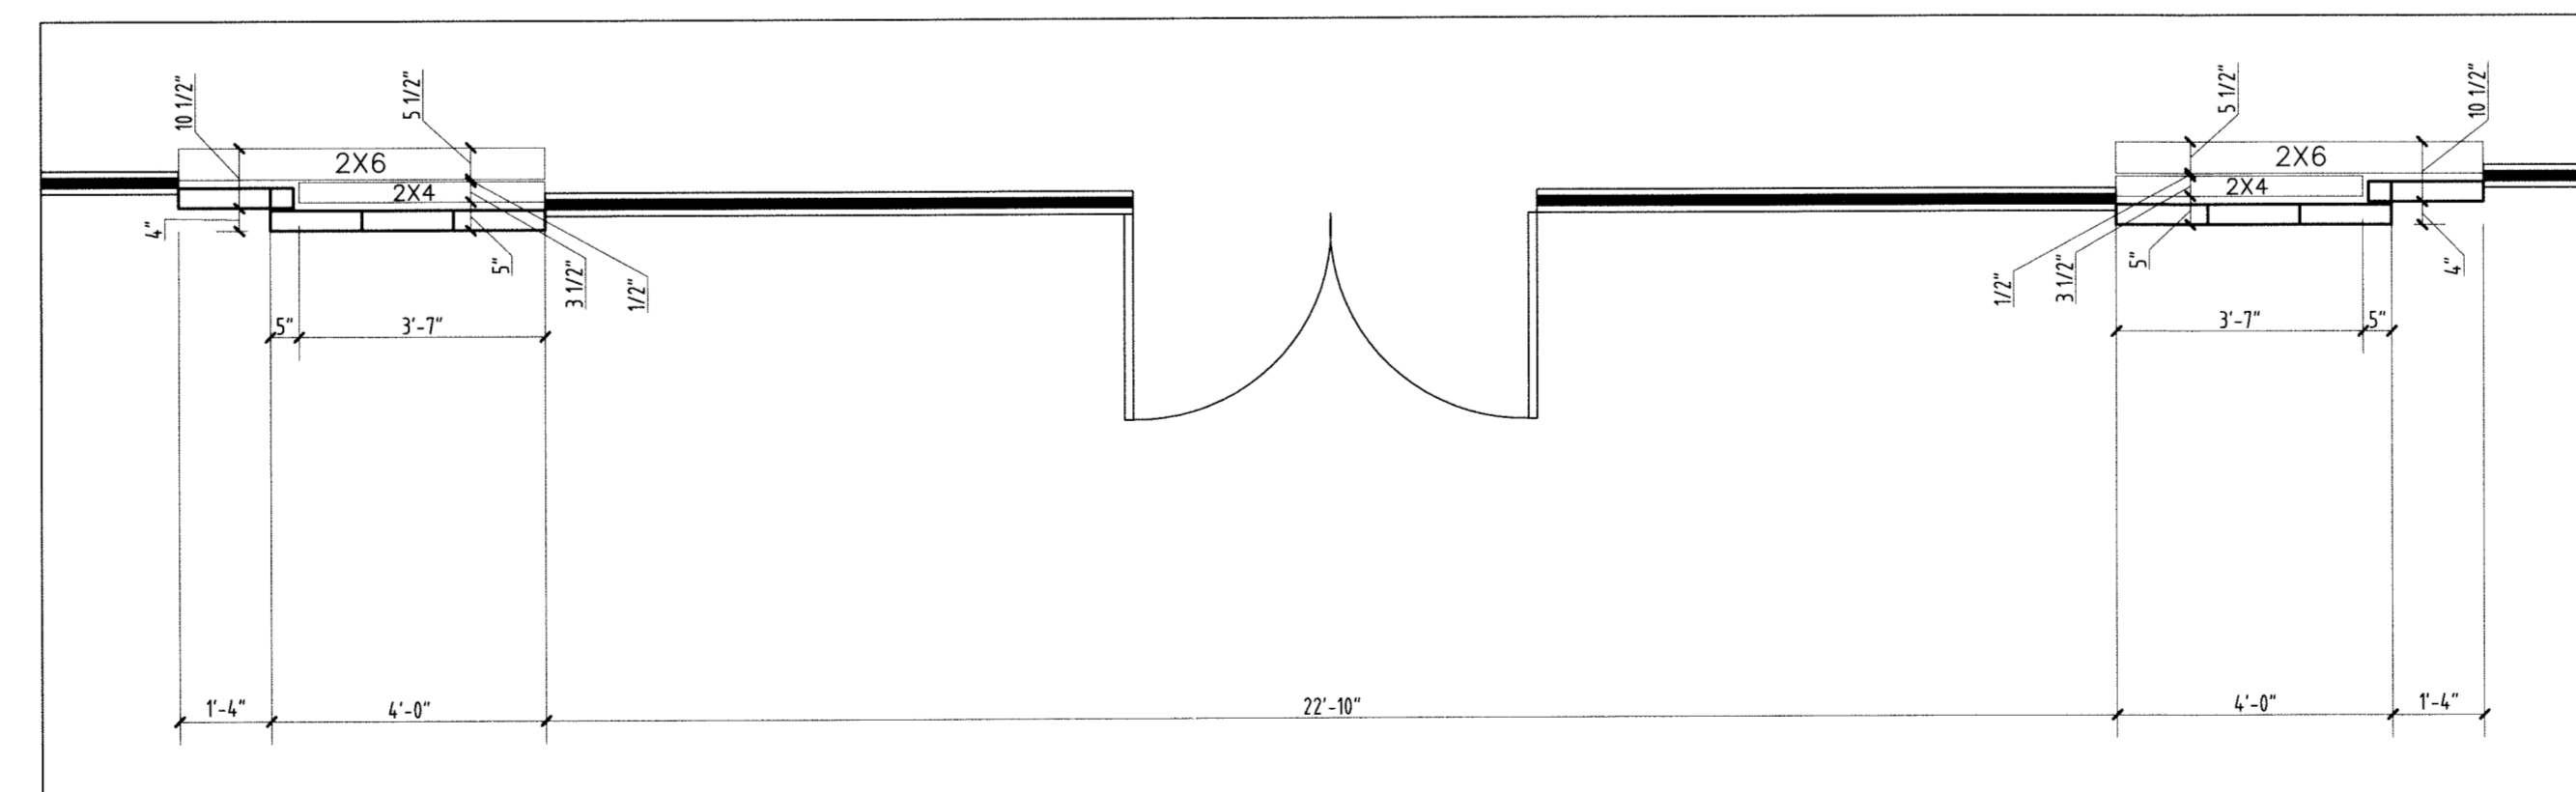

SIGNAGE BUMP-OUT - ENLARGED FLOOR PLAN  
SCALE: 3/8" = 1'-0"

- NOTES:
1. ALL DIMENSIONS ARE TO FACE OF STUD OR CENTER OF STEEL U.N.O.
  2. DIMENSIONS TO STEEL SUPPORTS ARE TO CENTERLINE OF POST OR OUTSIDE OF BLOCK U.N.O.
  3. ALL EXTERIOR WALLS ARE 2X6 BEARING WALLS U.N.O.
  4. ALL INTERIOR WALLS ARE 2X4 NON-BEARING WALLS U.N.O.
  5. PLEASE REFER TO BUILDING MANUFACTURER'S STRUCTURAL DRAWINGS FOR FRAMING MATERIAL, HEADERS, SHEARWALLS, HOLD-DOWNS, SHEATHING, NAILING, BLOCKING, STEEL DESIGN, ETC.

I hereby certify that the portion of this technical submission described below was prepared by me or under my direct supervision and responsible charge. I am a duly registered architect under the laws of the state of Iowa.

*LARRY D. NELSON*  
 Printed or typed name  
*L.D.N.* Signature  
 9.5.00 Date  
 6.30.09 Registration expires  
 2.13.02 Date issued  
 Pages or sheets covered by this seal: A2.1

**Architect:**  
 Larry D. Nelson  
 342 S. Rogers Ave.  
 Springfield, MO 65804  
 Phone: 417.852.8122 Fax: 417.852.8122  
 Email: larry@osengr.com

**Consulting Architect:**

**MEP Engineer:**  
 OS Engineering, LLC  
 5731 W. Hwy 60  
 Brookline, MO 65619  
 Phone: 417.831.1468 Fax: 417.865.7891  
 Email: kkk@osengr.com

**Civil Engineer:**  
 OS Engineering, LLC  
 5731 W. Hwy 60  
 Brookline, MO 65619  
 Phone: 417.831.1468 Fax: 417.865.7891  
 Email: dnl@osengr.com


**Structural Engineer:**  
 OS Engineering, LLC  
 5731 W. Hwy 60  
 Brookline, MO 65619  
 Phone: 417.831.1468 Fax: 417.865.7891  
 Email: jrr@osengr.com

CRESTON IOWA ASSOCIATES, LLC  
 NEW RETAIL CENTER  
 CRESTON, IA

Plan Date: 08-22-08

Revisions:

1	09-03-08
2	
3	
4	

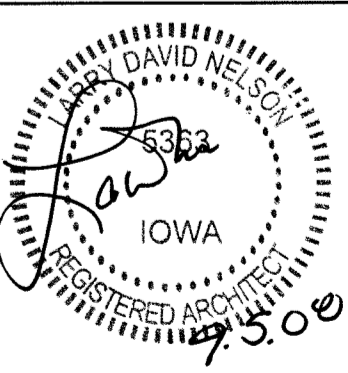

SCALE: 1/8" = 1'-0"

FLOOR  
PLAN

**A2.1**